




PLAN PARTER

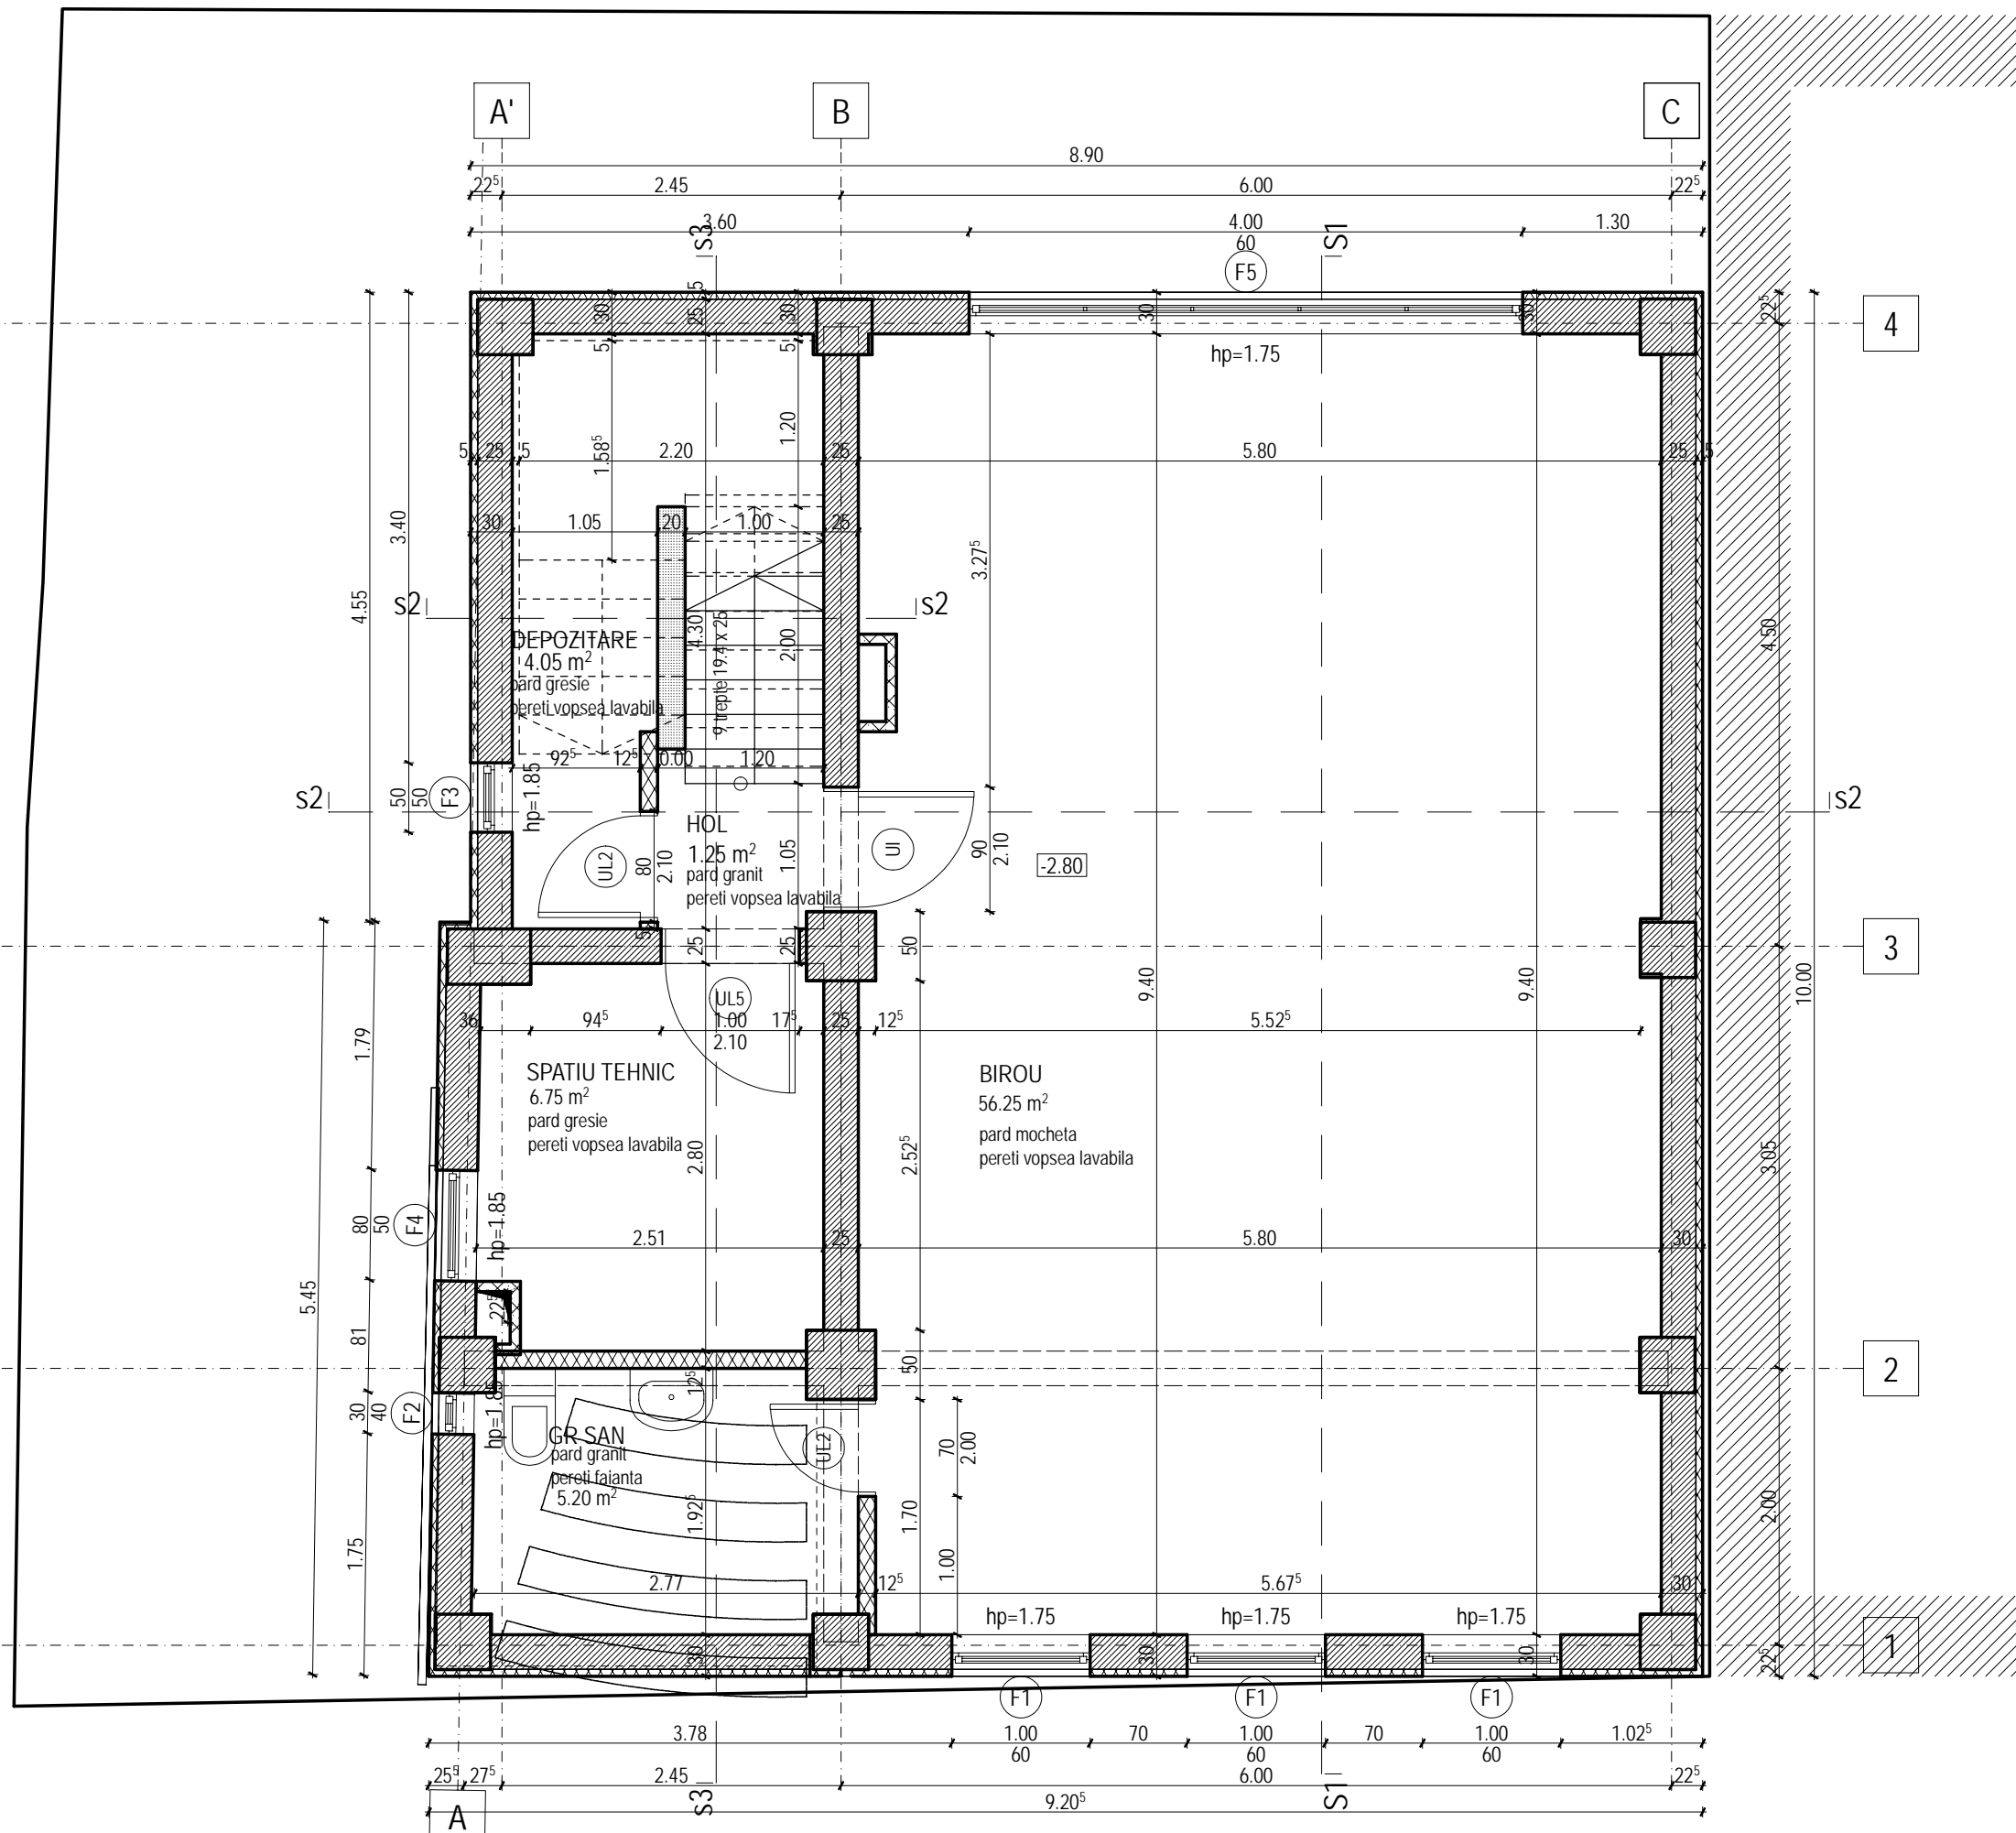


SUPRAFATA DEMISOL = 90.45 m²

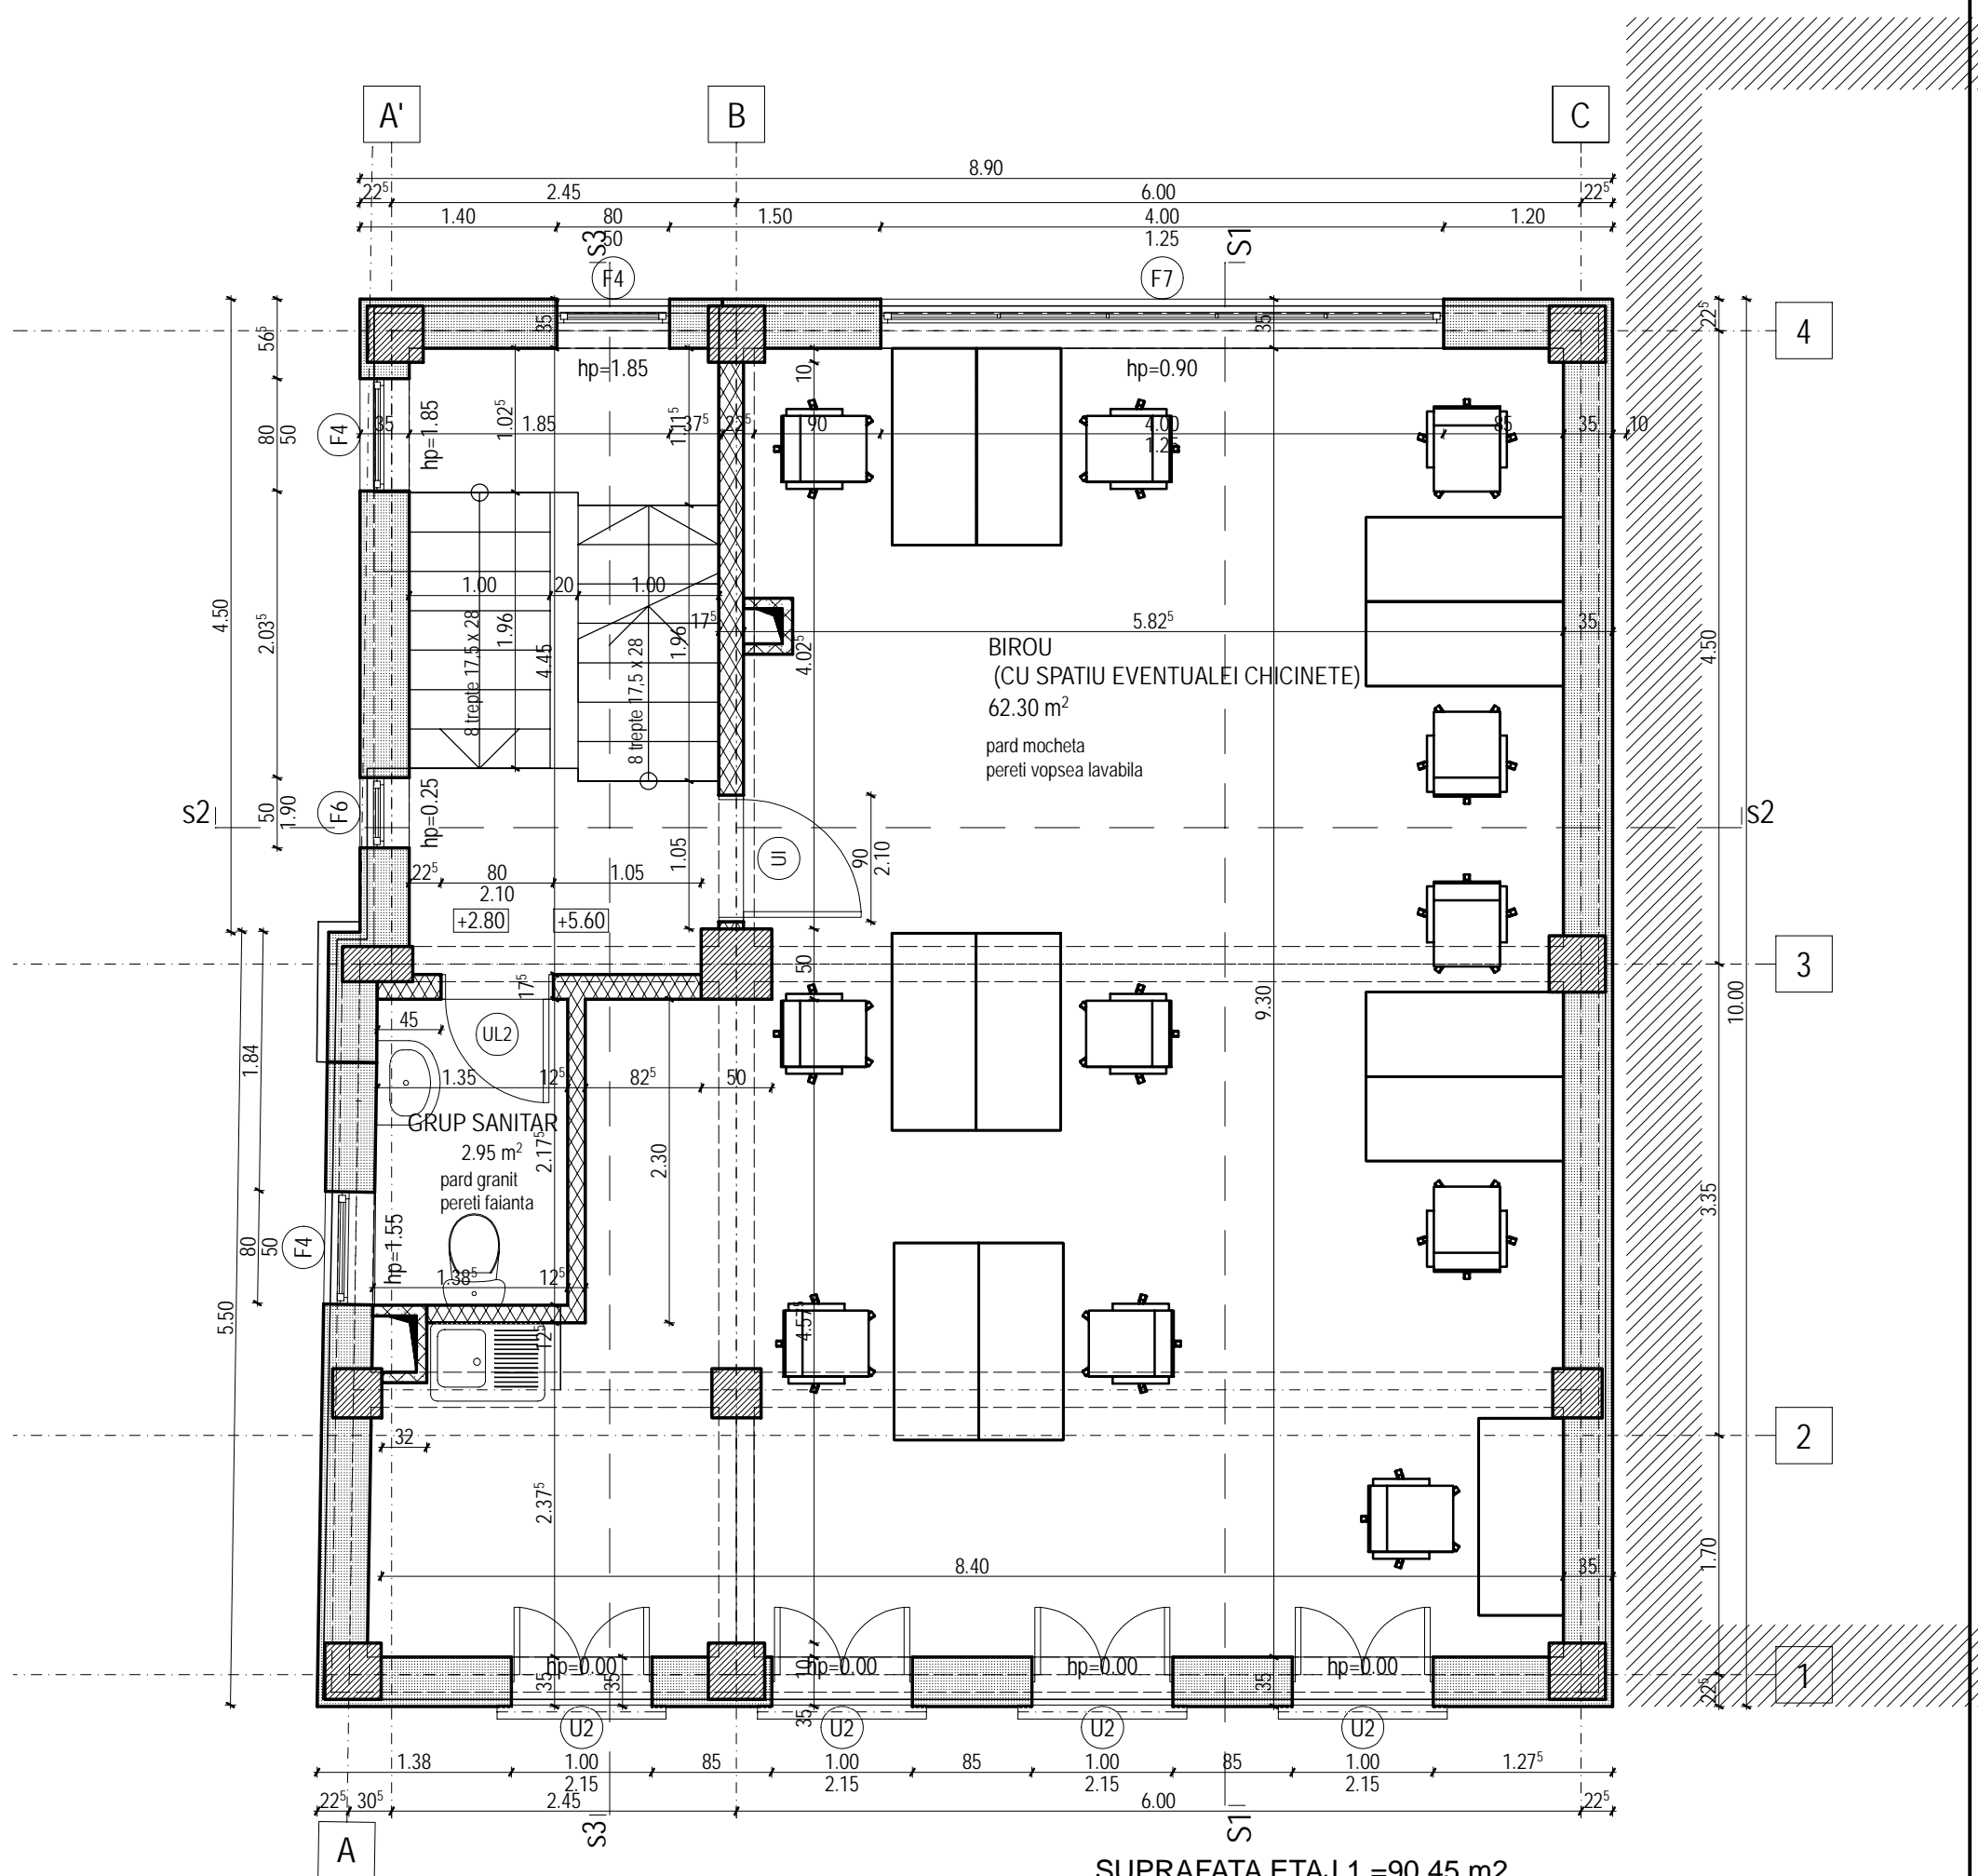


PLAN ETAJ 1, ETAJ 2 SC 1:50

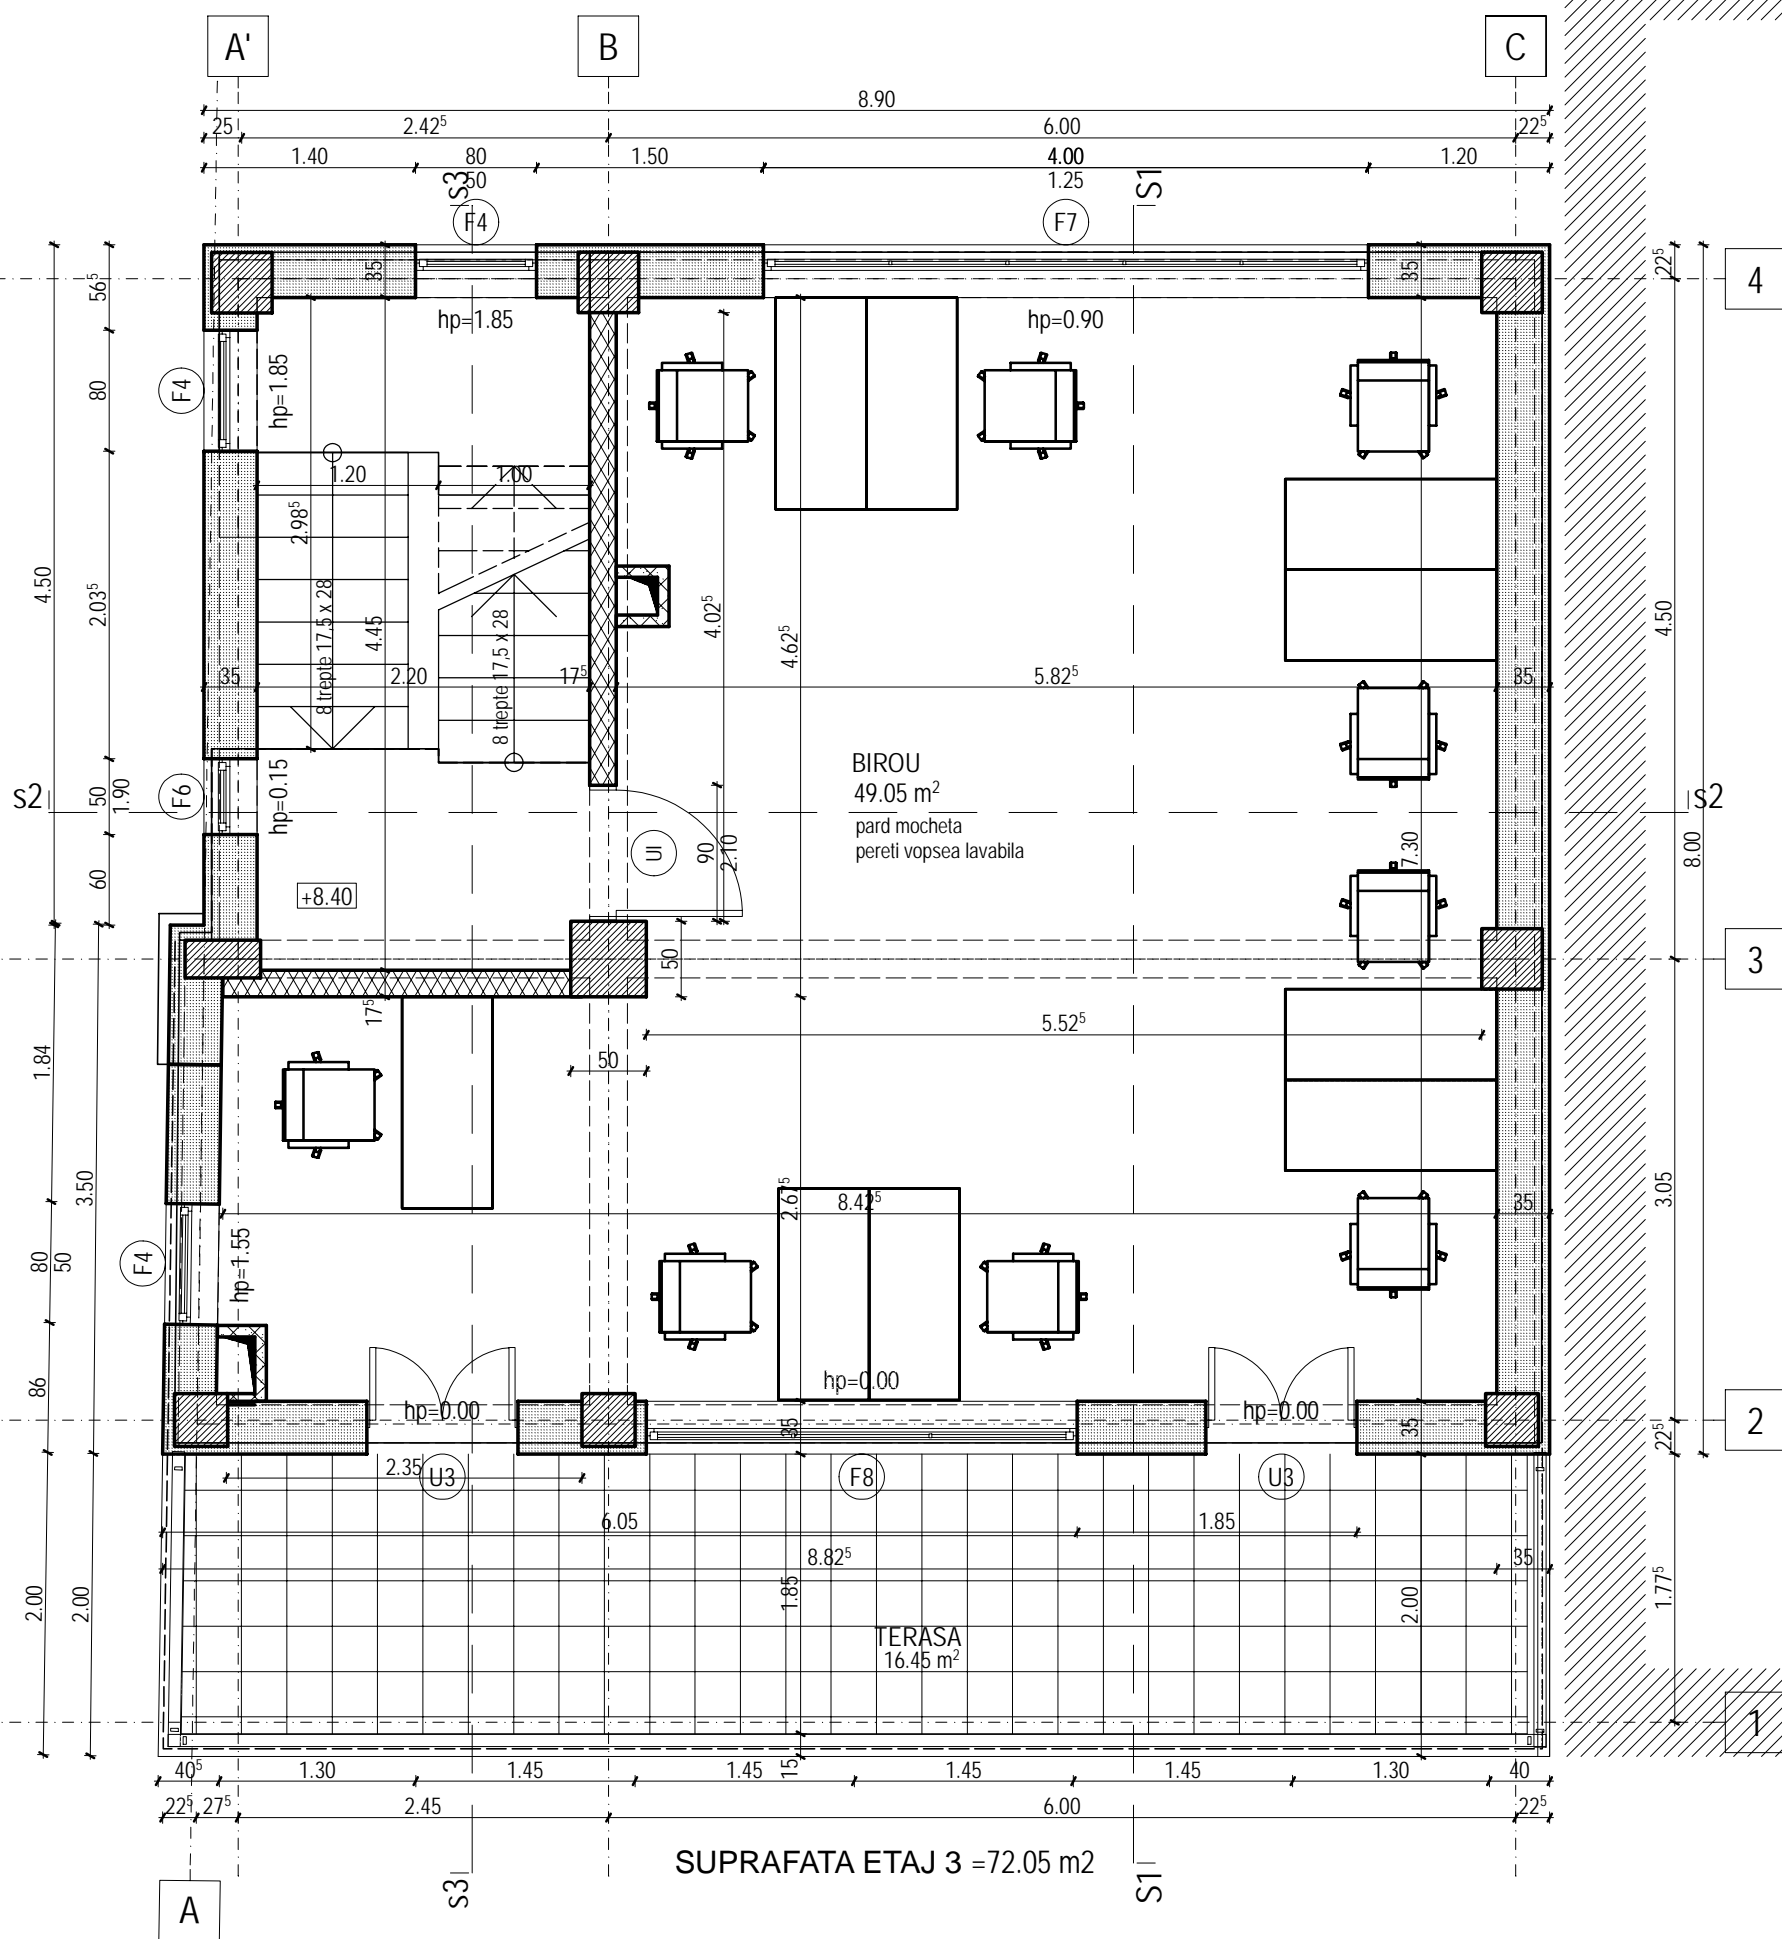

ETAJ 3

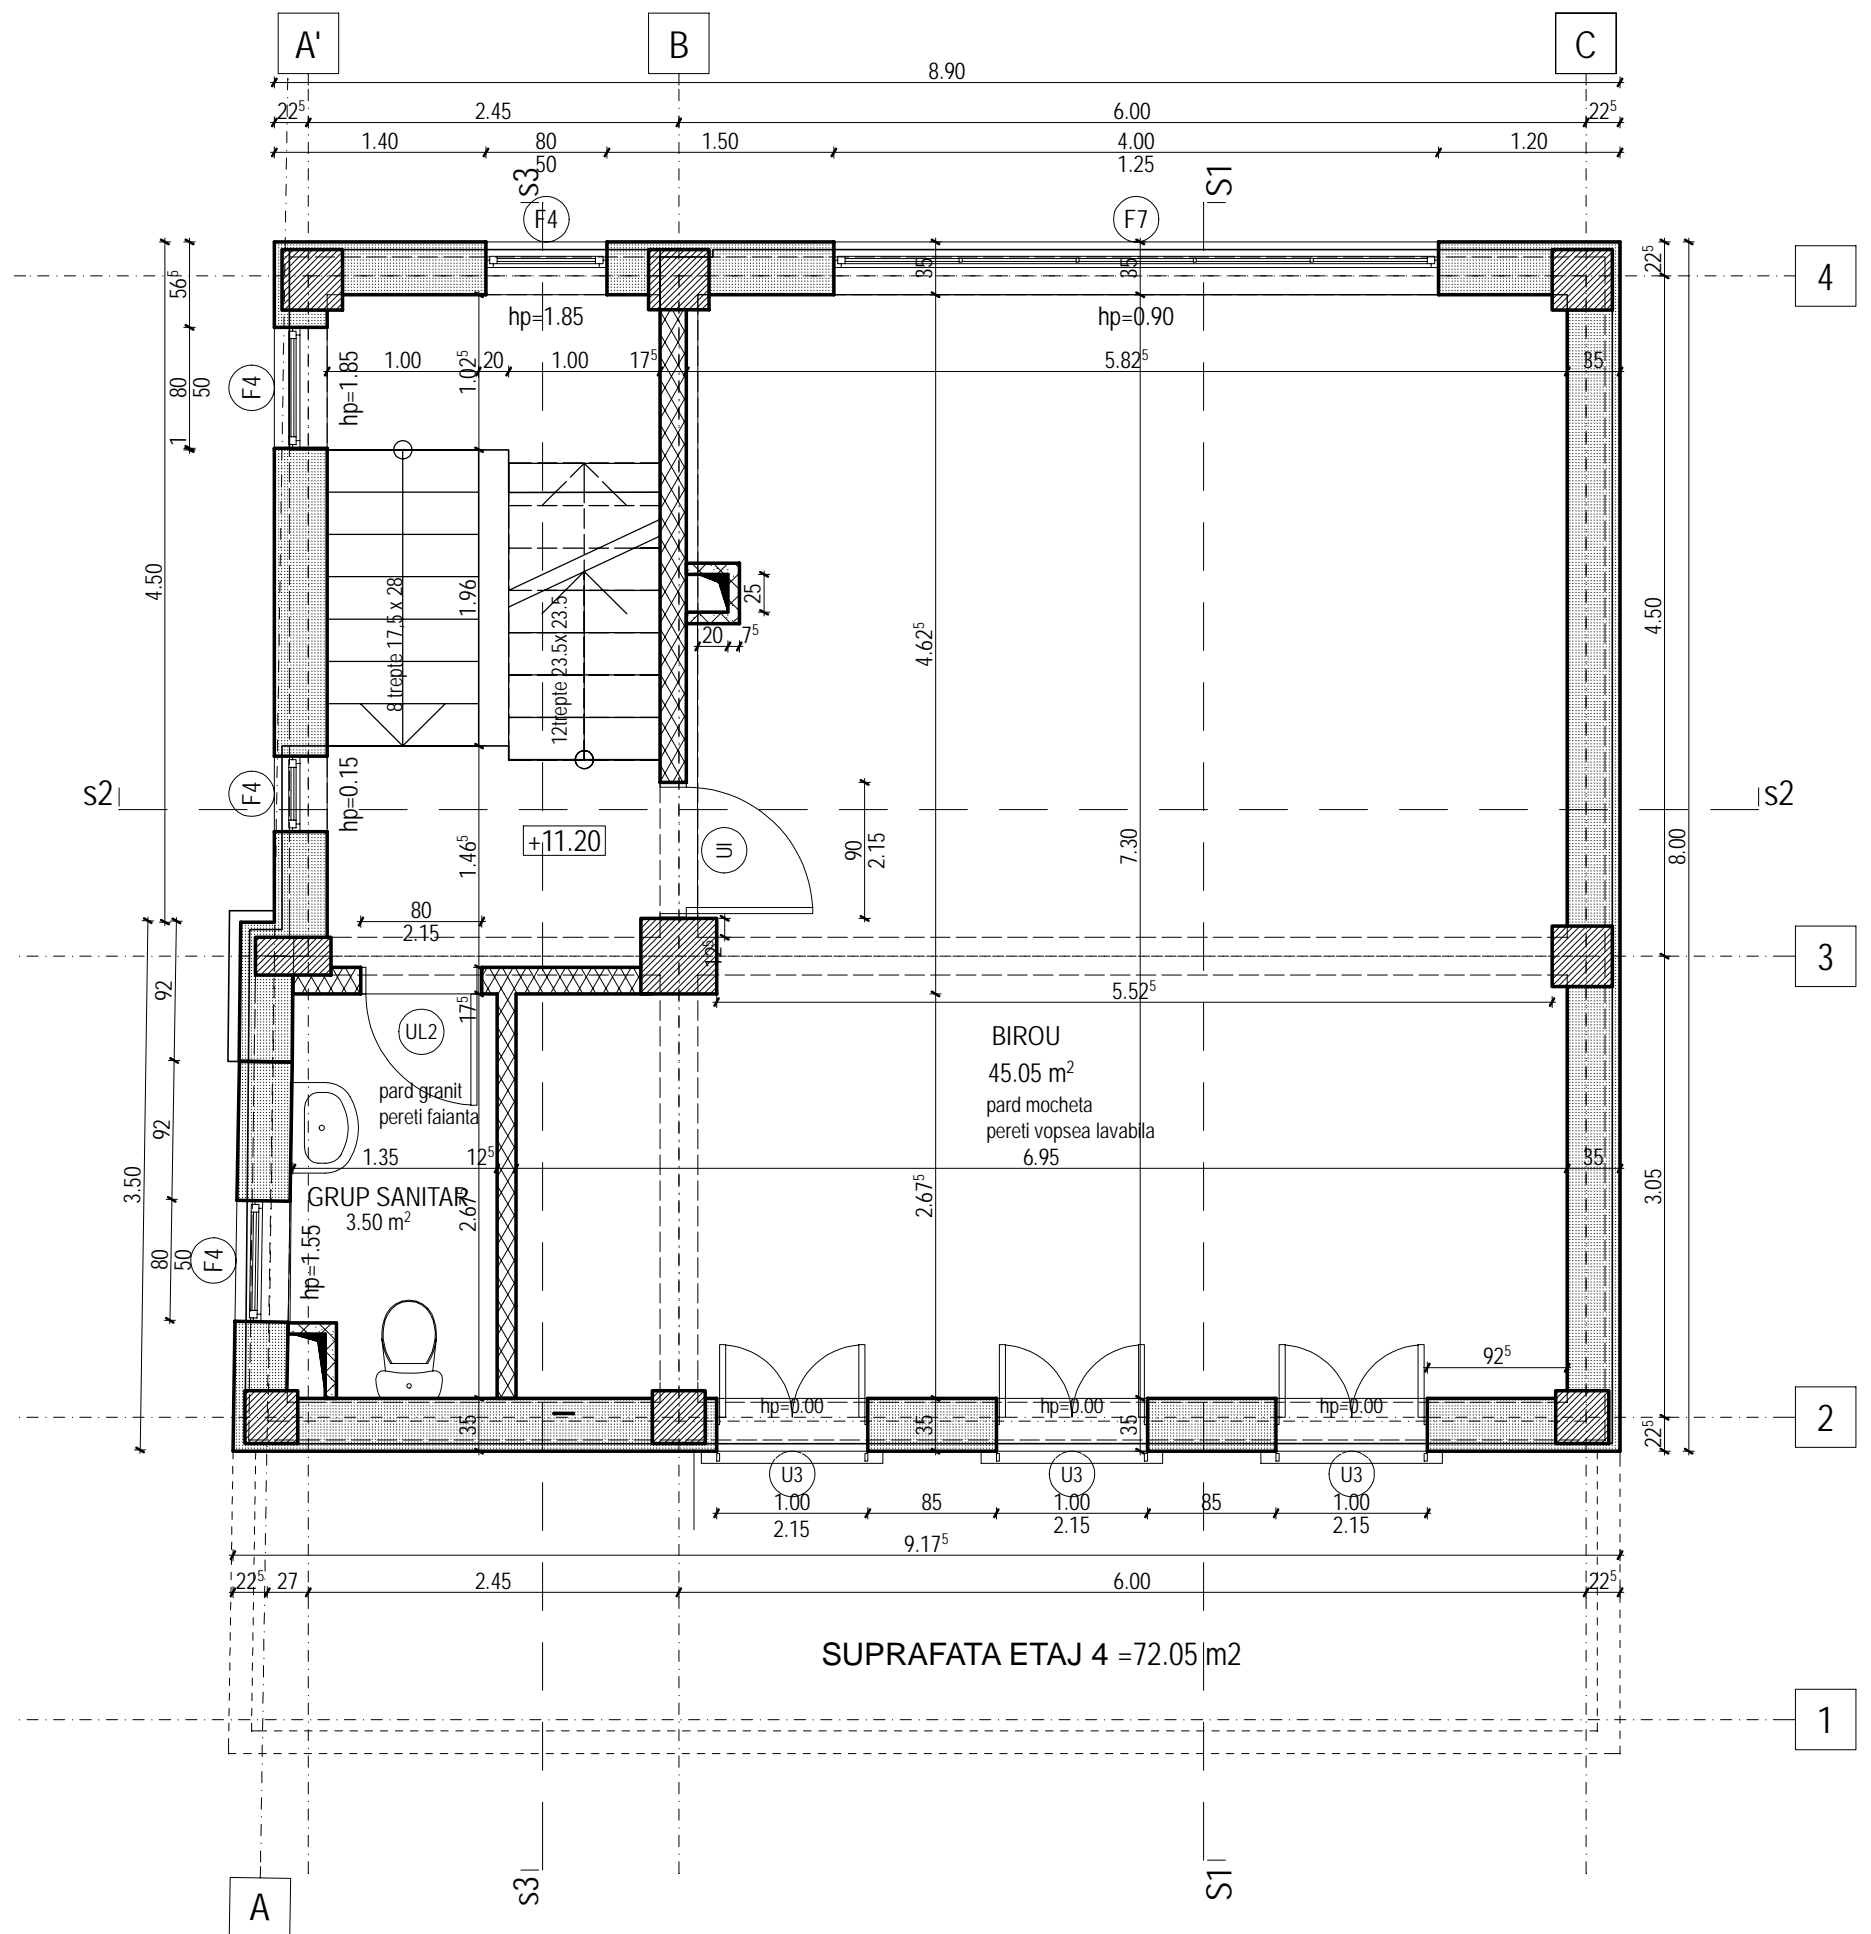

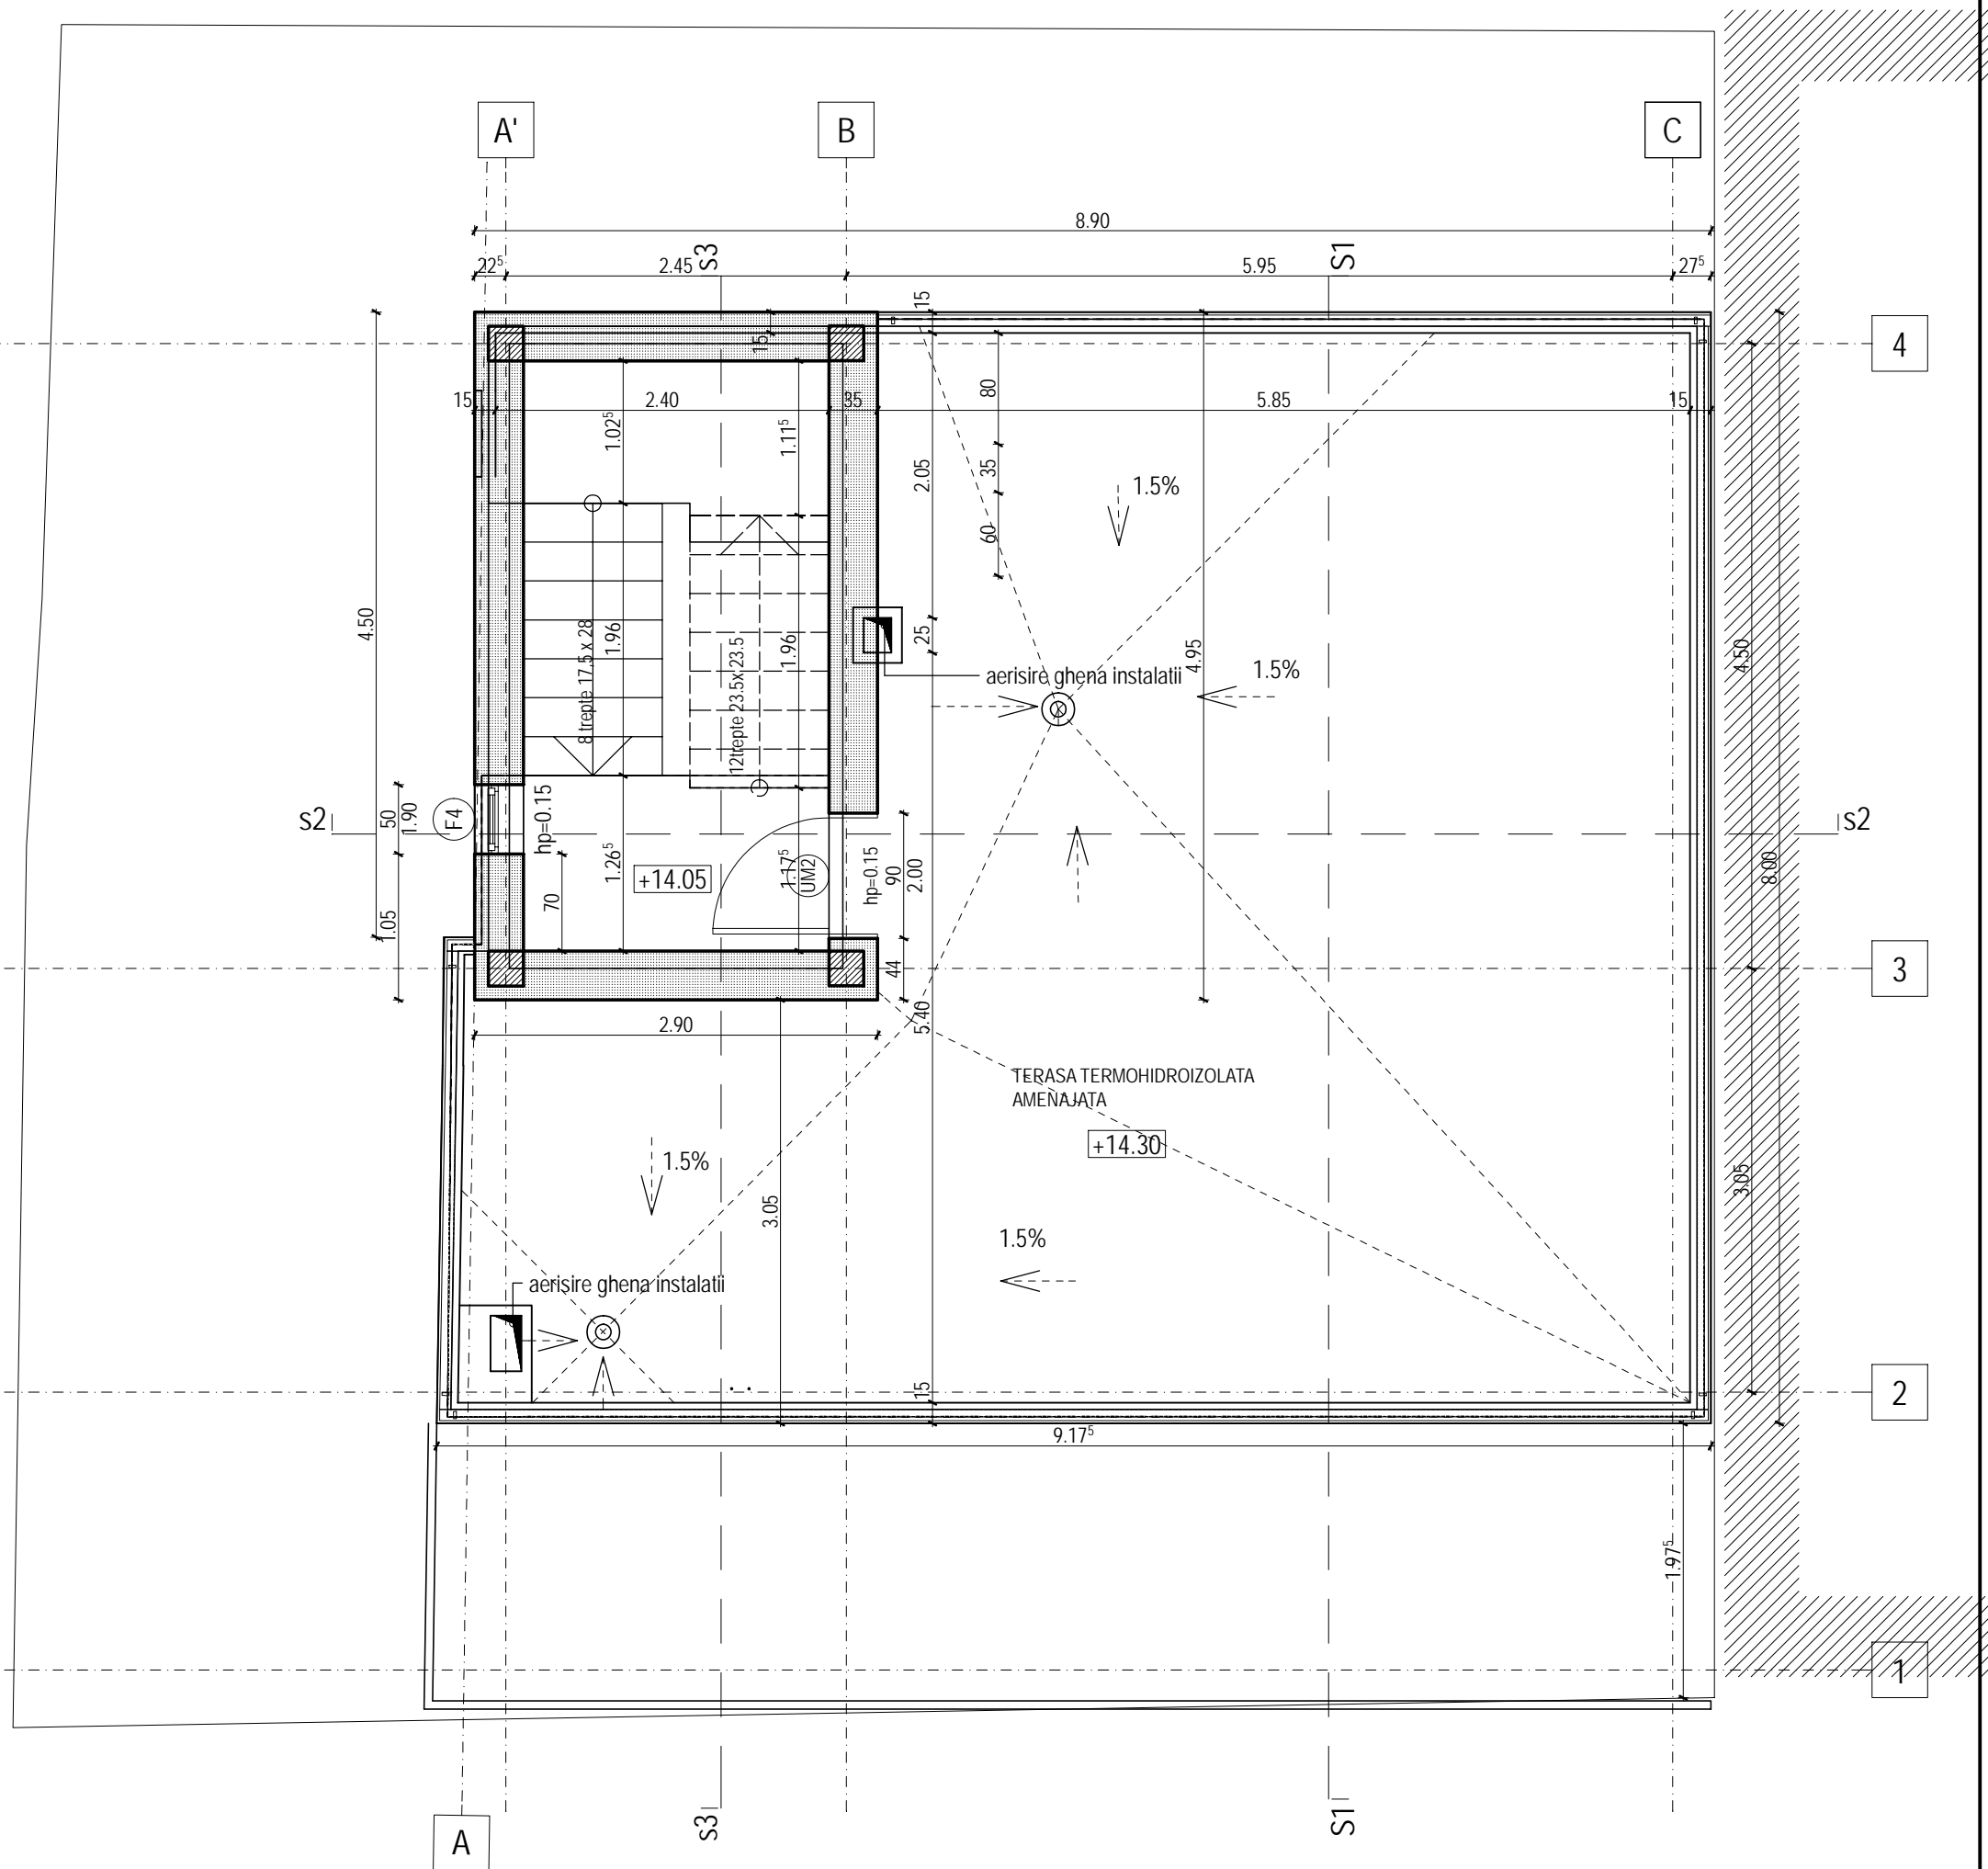

PLAN INVELITOARE